


DRUG TESTING LABORATORY
FLOOR PLAN AND EMERGENCY ESCAPE ROUTES



GROUND FLOOR

GROUND FLOOR
CHEMISTRY/PHYSICO-CHEMISTRY

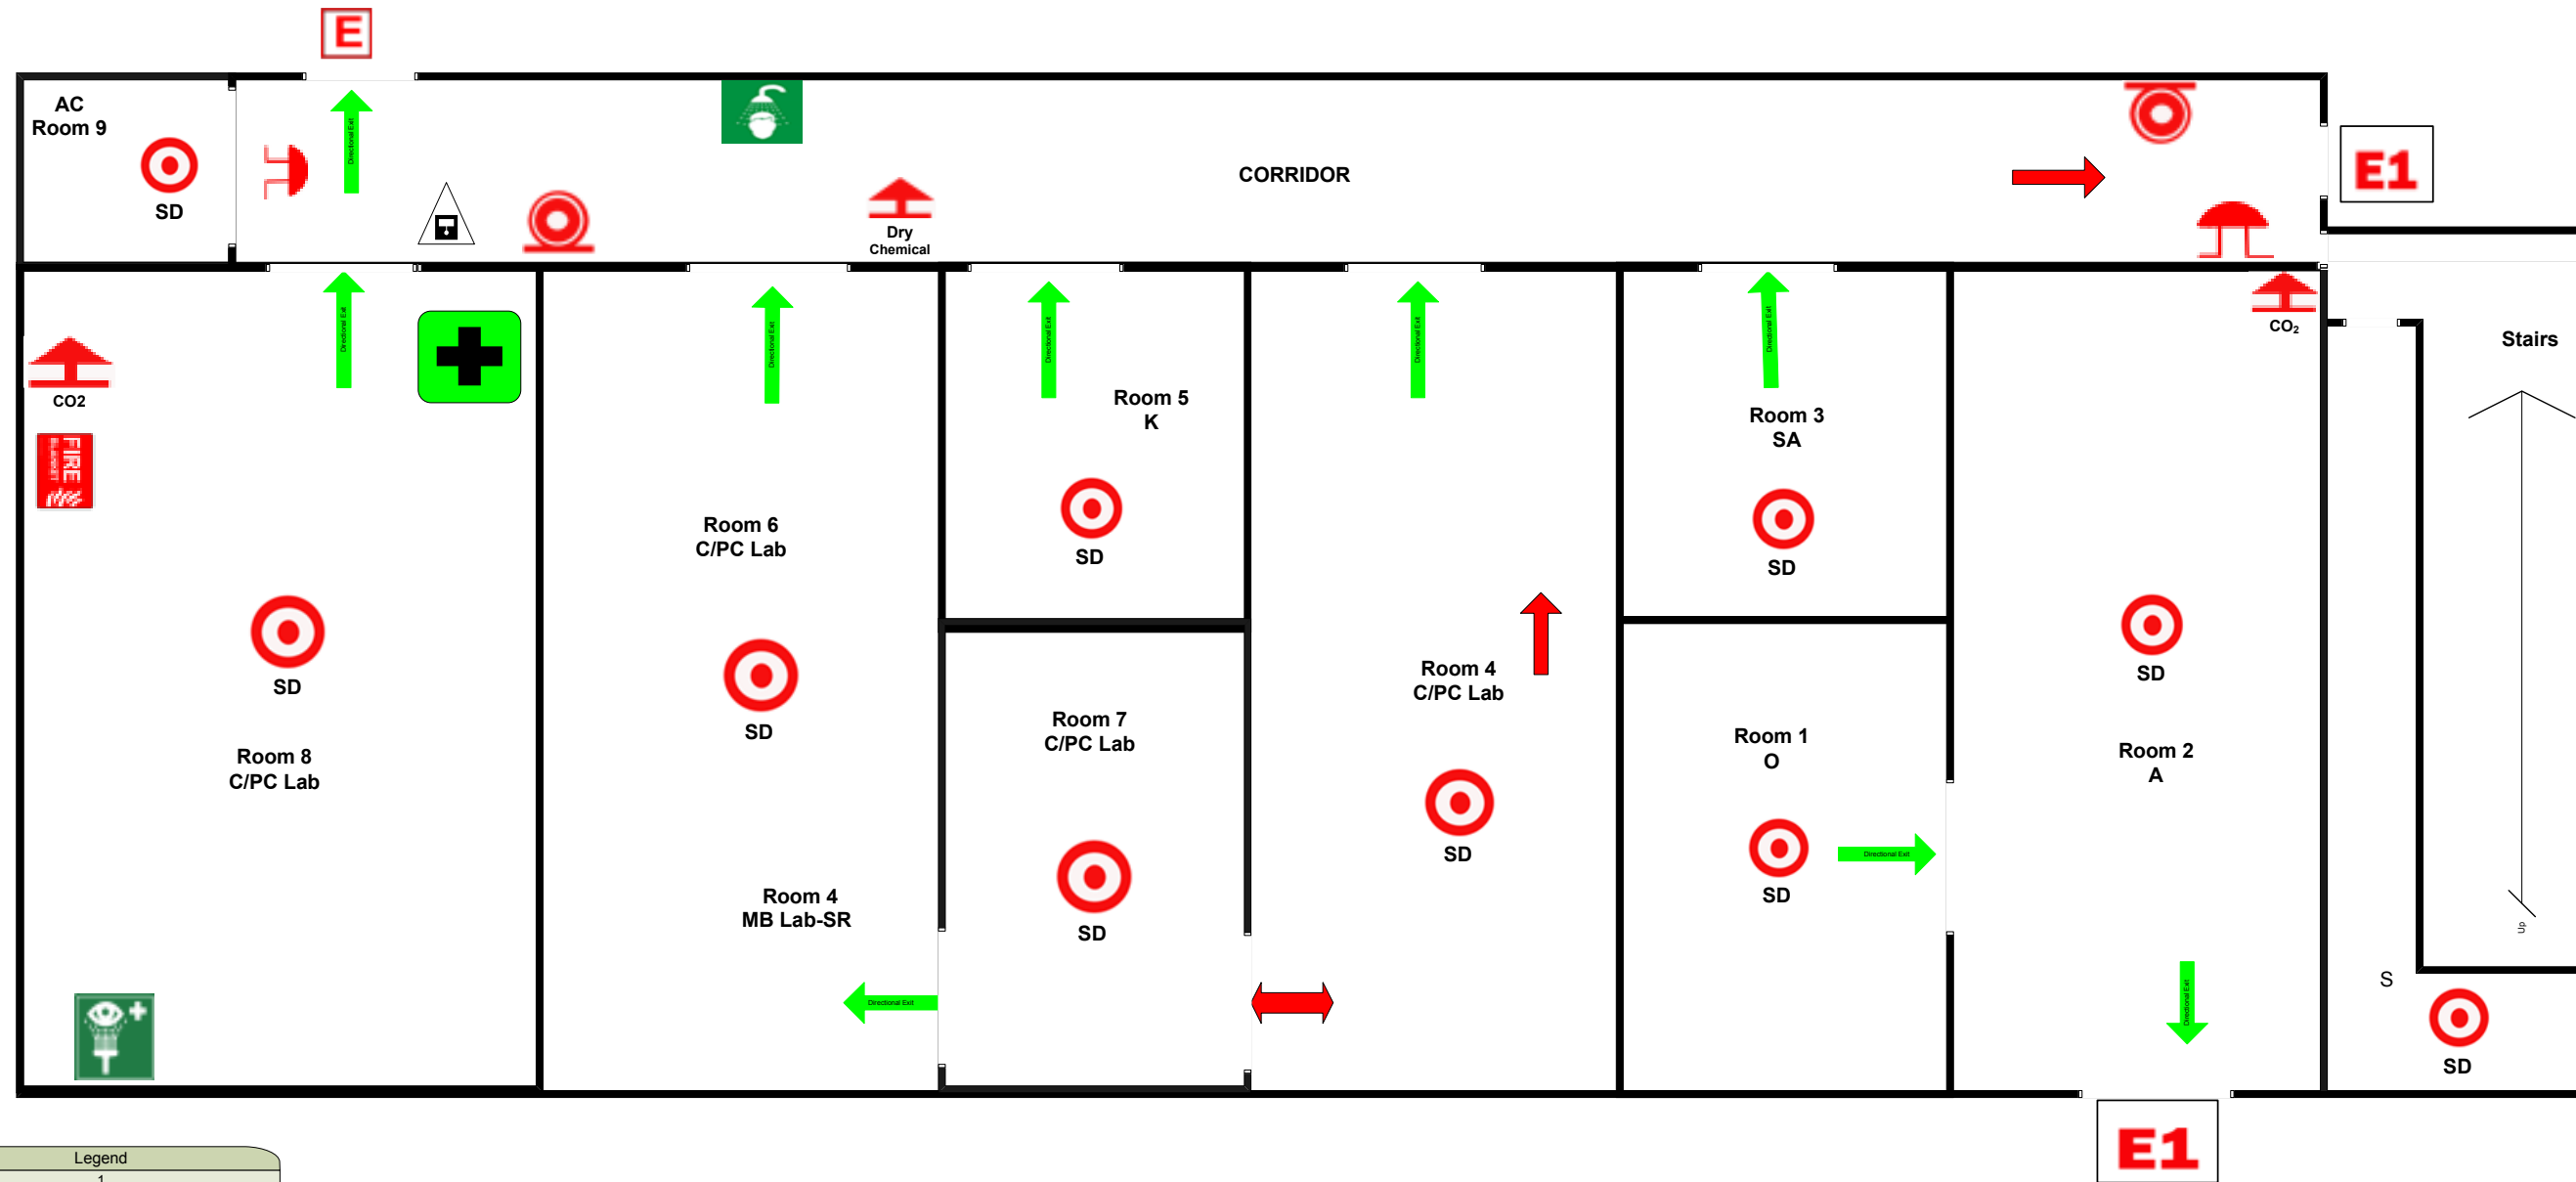

Legend		
Symbol	Count	Description
	10	Smoke Detector
	1	Fire Alarm Control Panel
	2	Strobe Horn
	1	First Aid
	1	Emergency Eyewash
	2	Pull Station
	3	Fire Extinguishers
	1	Fire Blanket
	1	Emergency Shower
	2	Emergency Exit
	1	Exit

PRIMARY EVACUATION ROUTE -
SECONDARY EVACUATION ROUTE -

GROUND FLOOR Chemistry/ Physico-Chemistry Laboratory			
Room Number	Function	Representation	Dimensions Length and Width/ ft' in" (m)
1	Office	O	9' 6" x 9' 6" (2.85 x 2.85)
2	Administration	A	19' 6" x 9' 6" (5.85 x 2.85)
3	Sample Store Room	SA	9' 6" x 9' 6" (2.85 x 2.85)
4	Chemistry/ Physico-Chemistry Laboratory	C/ PC Lab	19' 6" x 9' 6" (5.85 x 2.85)
5	Kitchenette	K	9' 6" x 9' 6" (2.85 x 2.85)
6	Chemistry/ Physico-Chemistry Laboratory	C/ PC Lab	19' 6" x 9' 6" (5.85 x 2.85)
7	Chemistry/ Physico-Chemistry Laboratory	C/ PC Lab	9' 6" x 9' 6" (2.85 x 2.85)
8	Chemistry/ Physico-Chemistry Laboratory	C/ PC Lab	19' 6" x 19' 6" (5.85 x 5.85)
-	Store Room	S	15' x 7' 10" (4.50 x 2.35)
9	Air Conditioning	AC	Length 5 ft (1.50)